



DRM INVESTMENTS LTD

5545 Willingdon Avenue
Burnaby, B.C. V5H2T3
Canada

Tel : +1(604) 782-5545
Fax : +1(604) 430-5233
E-mail: info@drmltd.ca
www.DRMLTD.ca



front elevation


scale 1:100



DRM INVESTMENTS LTD

5545 Willingdon Avenue
Burnaby, B.C. V5H2T3
Canada

Tel : +1(604) 782-5545
Fax : +1(604) 430-5233
E-mail: info@drmltd.ca
www.DRMLTD.ca

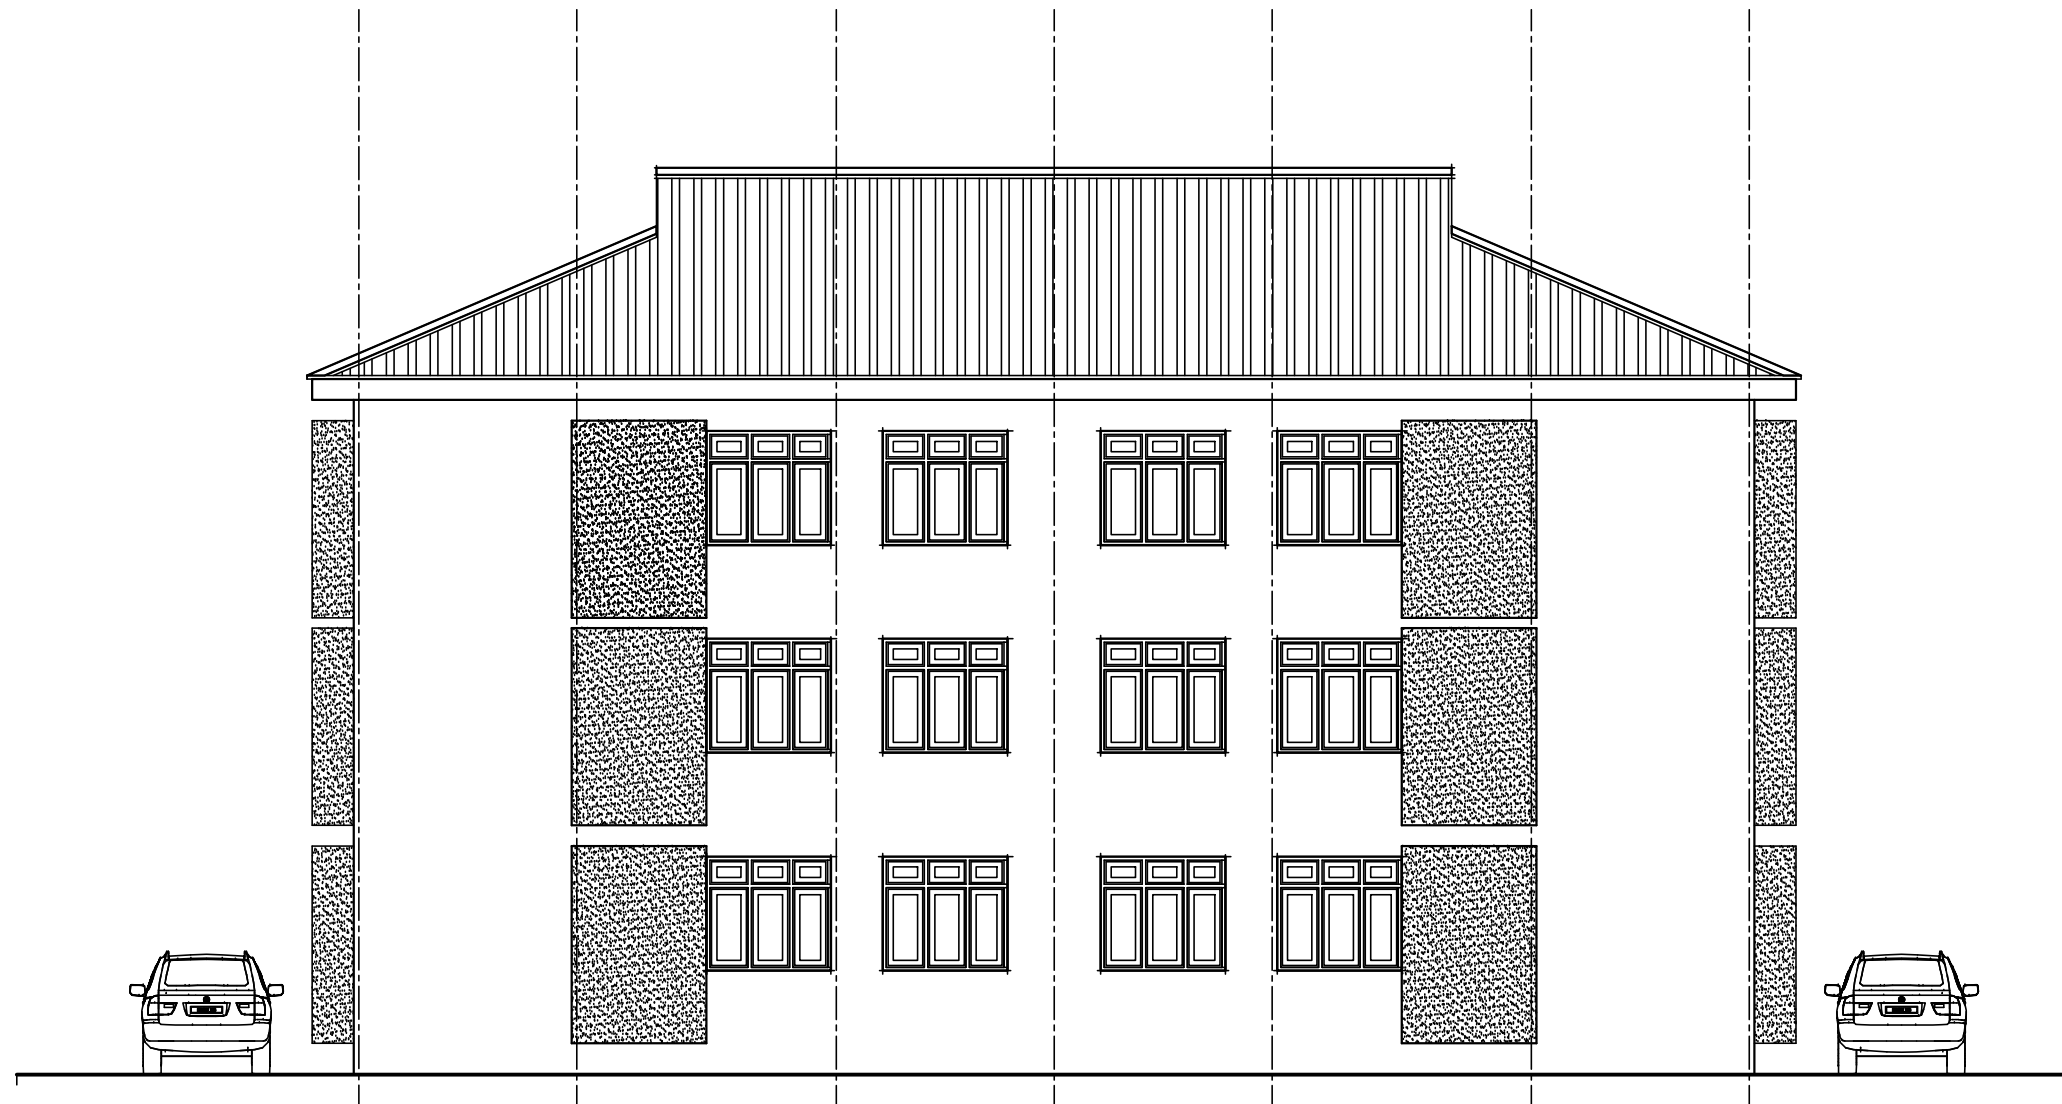

back elevation


scale 1:100



DRM INVESTMENTS LTD

5545 Willingdon Avenue
Burnaby, B.C. V5H2T3
Canada

Tel : +1(604) 782-5545
Fax : +1(604) 430-5233
E-mail: info@drmltd.ca
www.DRMLTD.ca

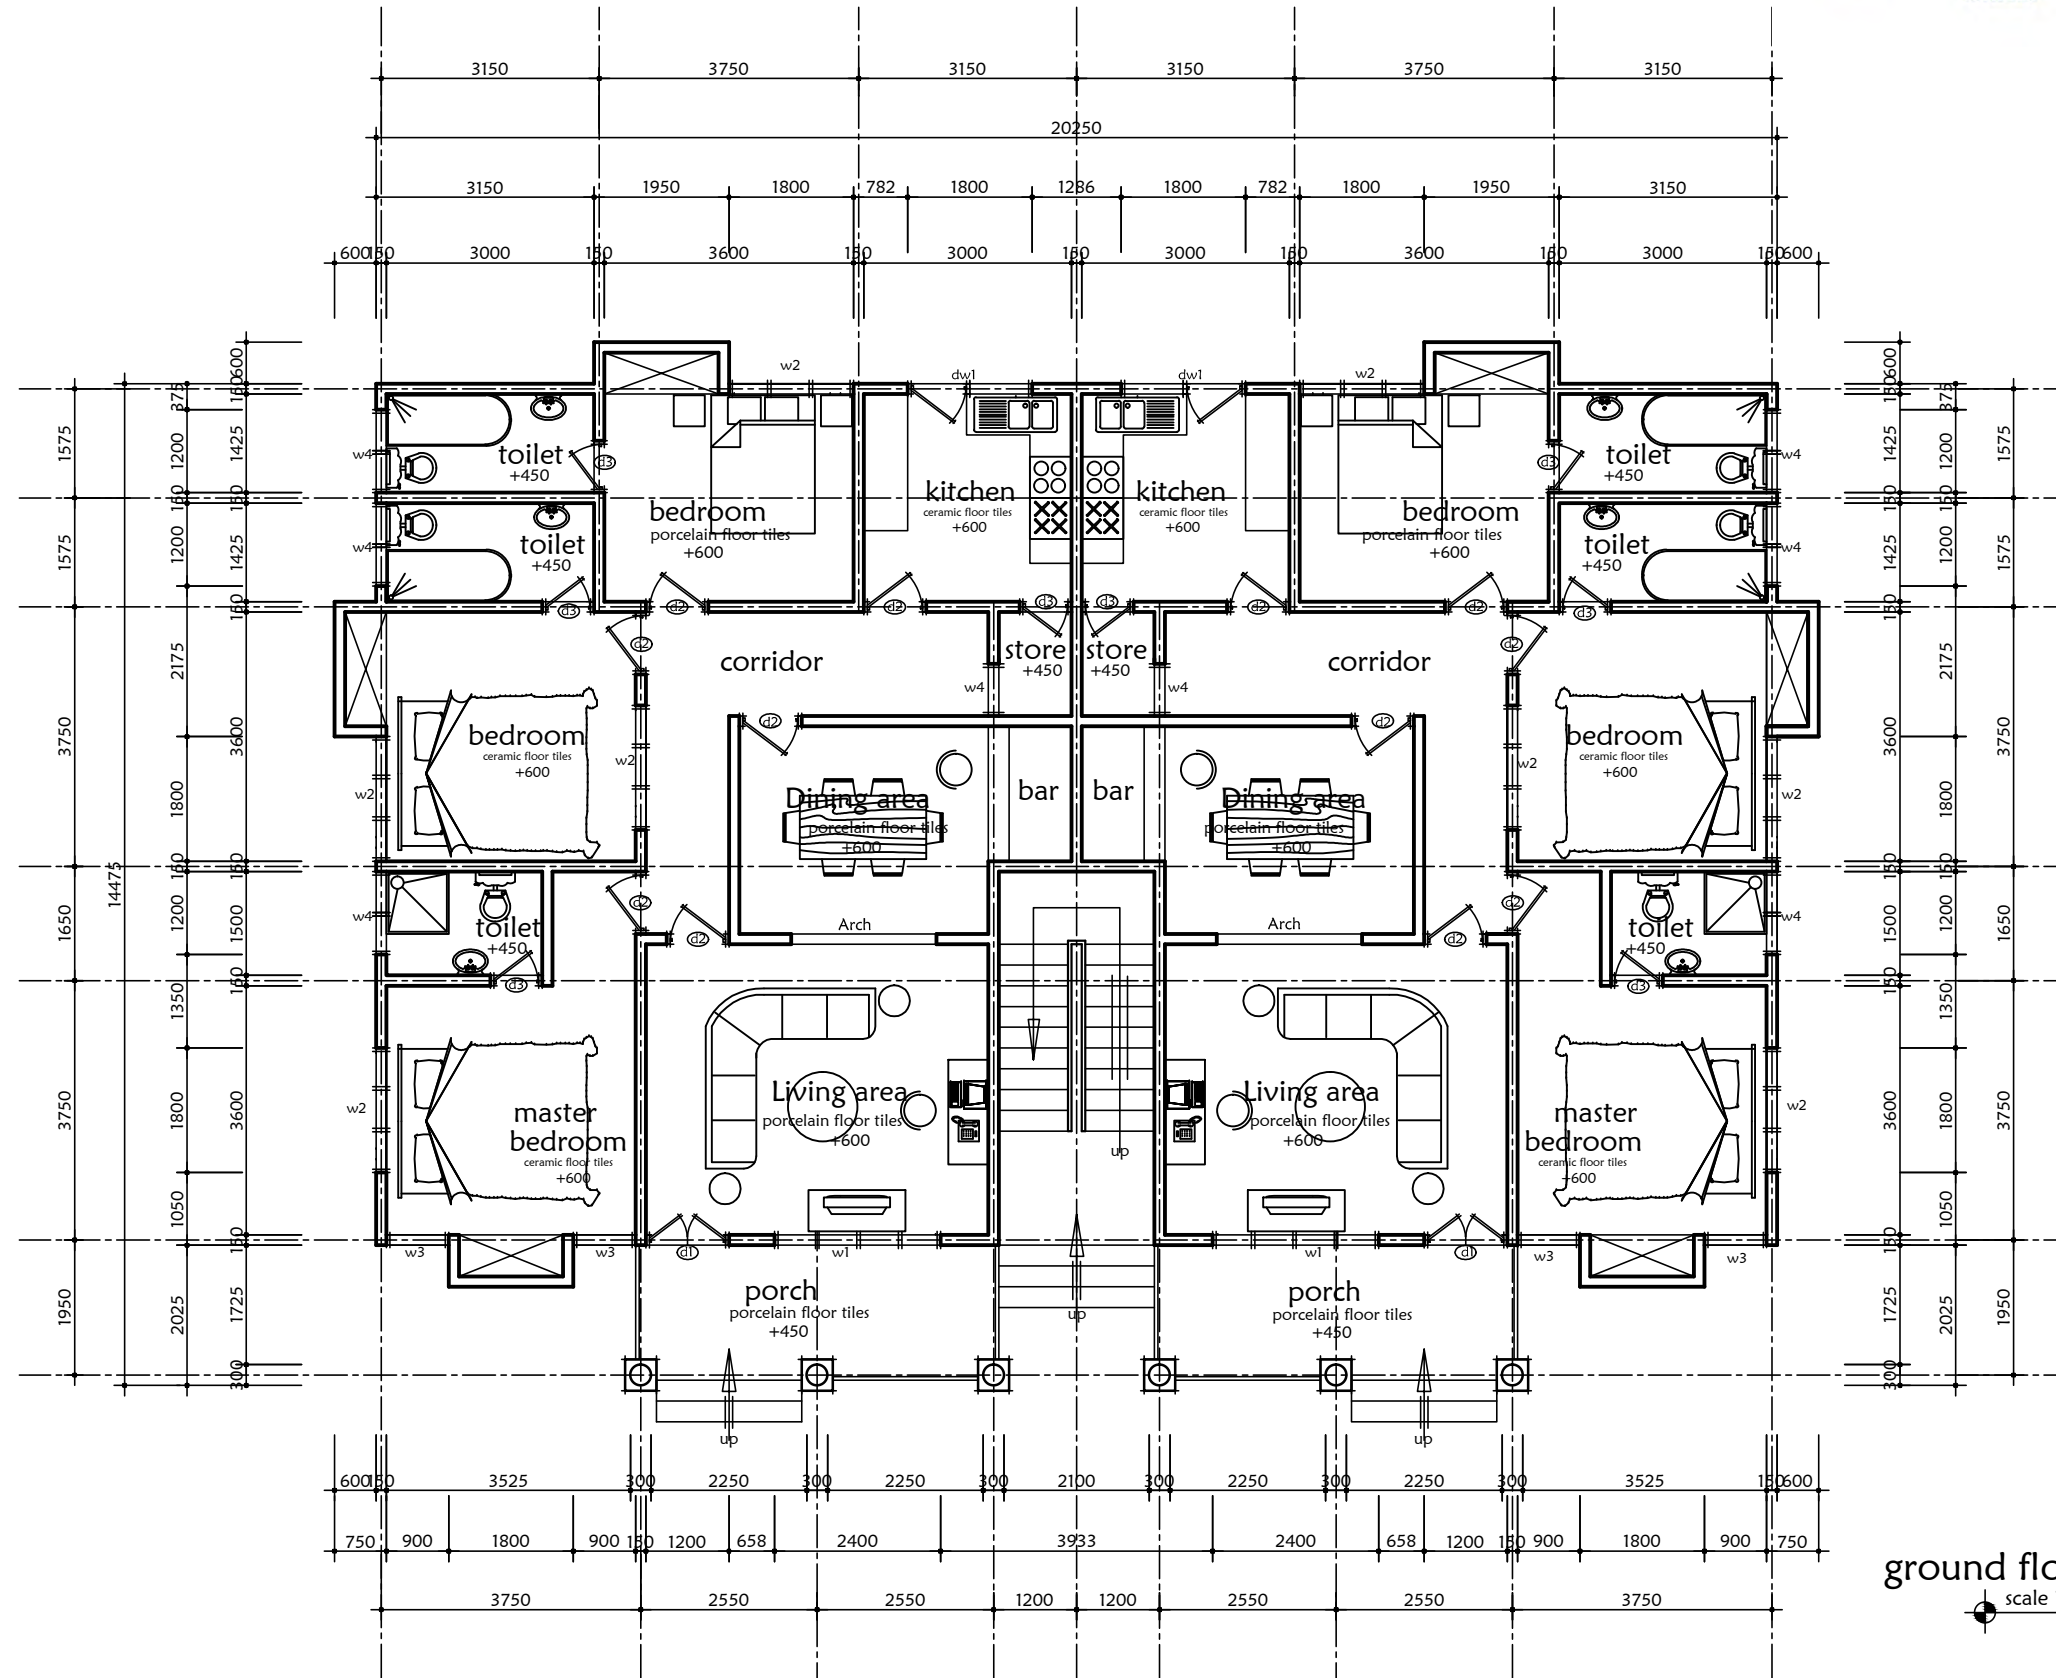

ground floor plan


scale 1:100



DRM INVESTMENTS LTD

5545 Willingdon Avenue
Burnaby, B.C. V5H2T3
Canada

Tel: +1(604) 782-5545
Fax: +1(604) 430-5233
E-mail: info@drmltd.ca
www.DRMLTD.ca

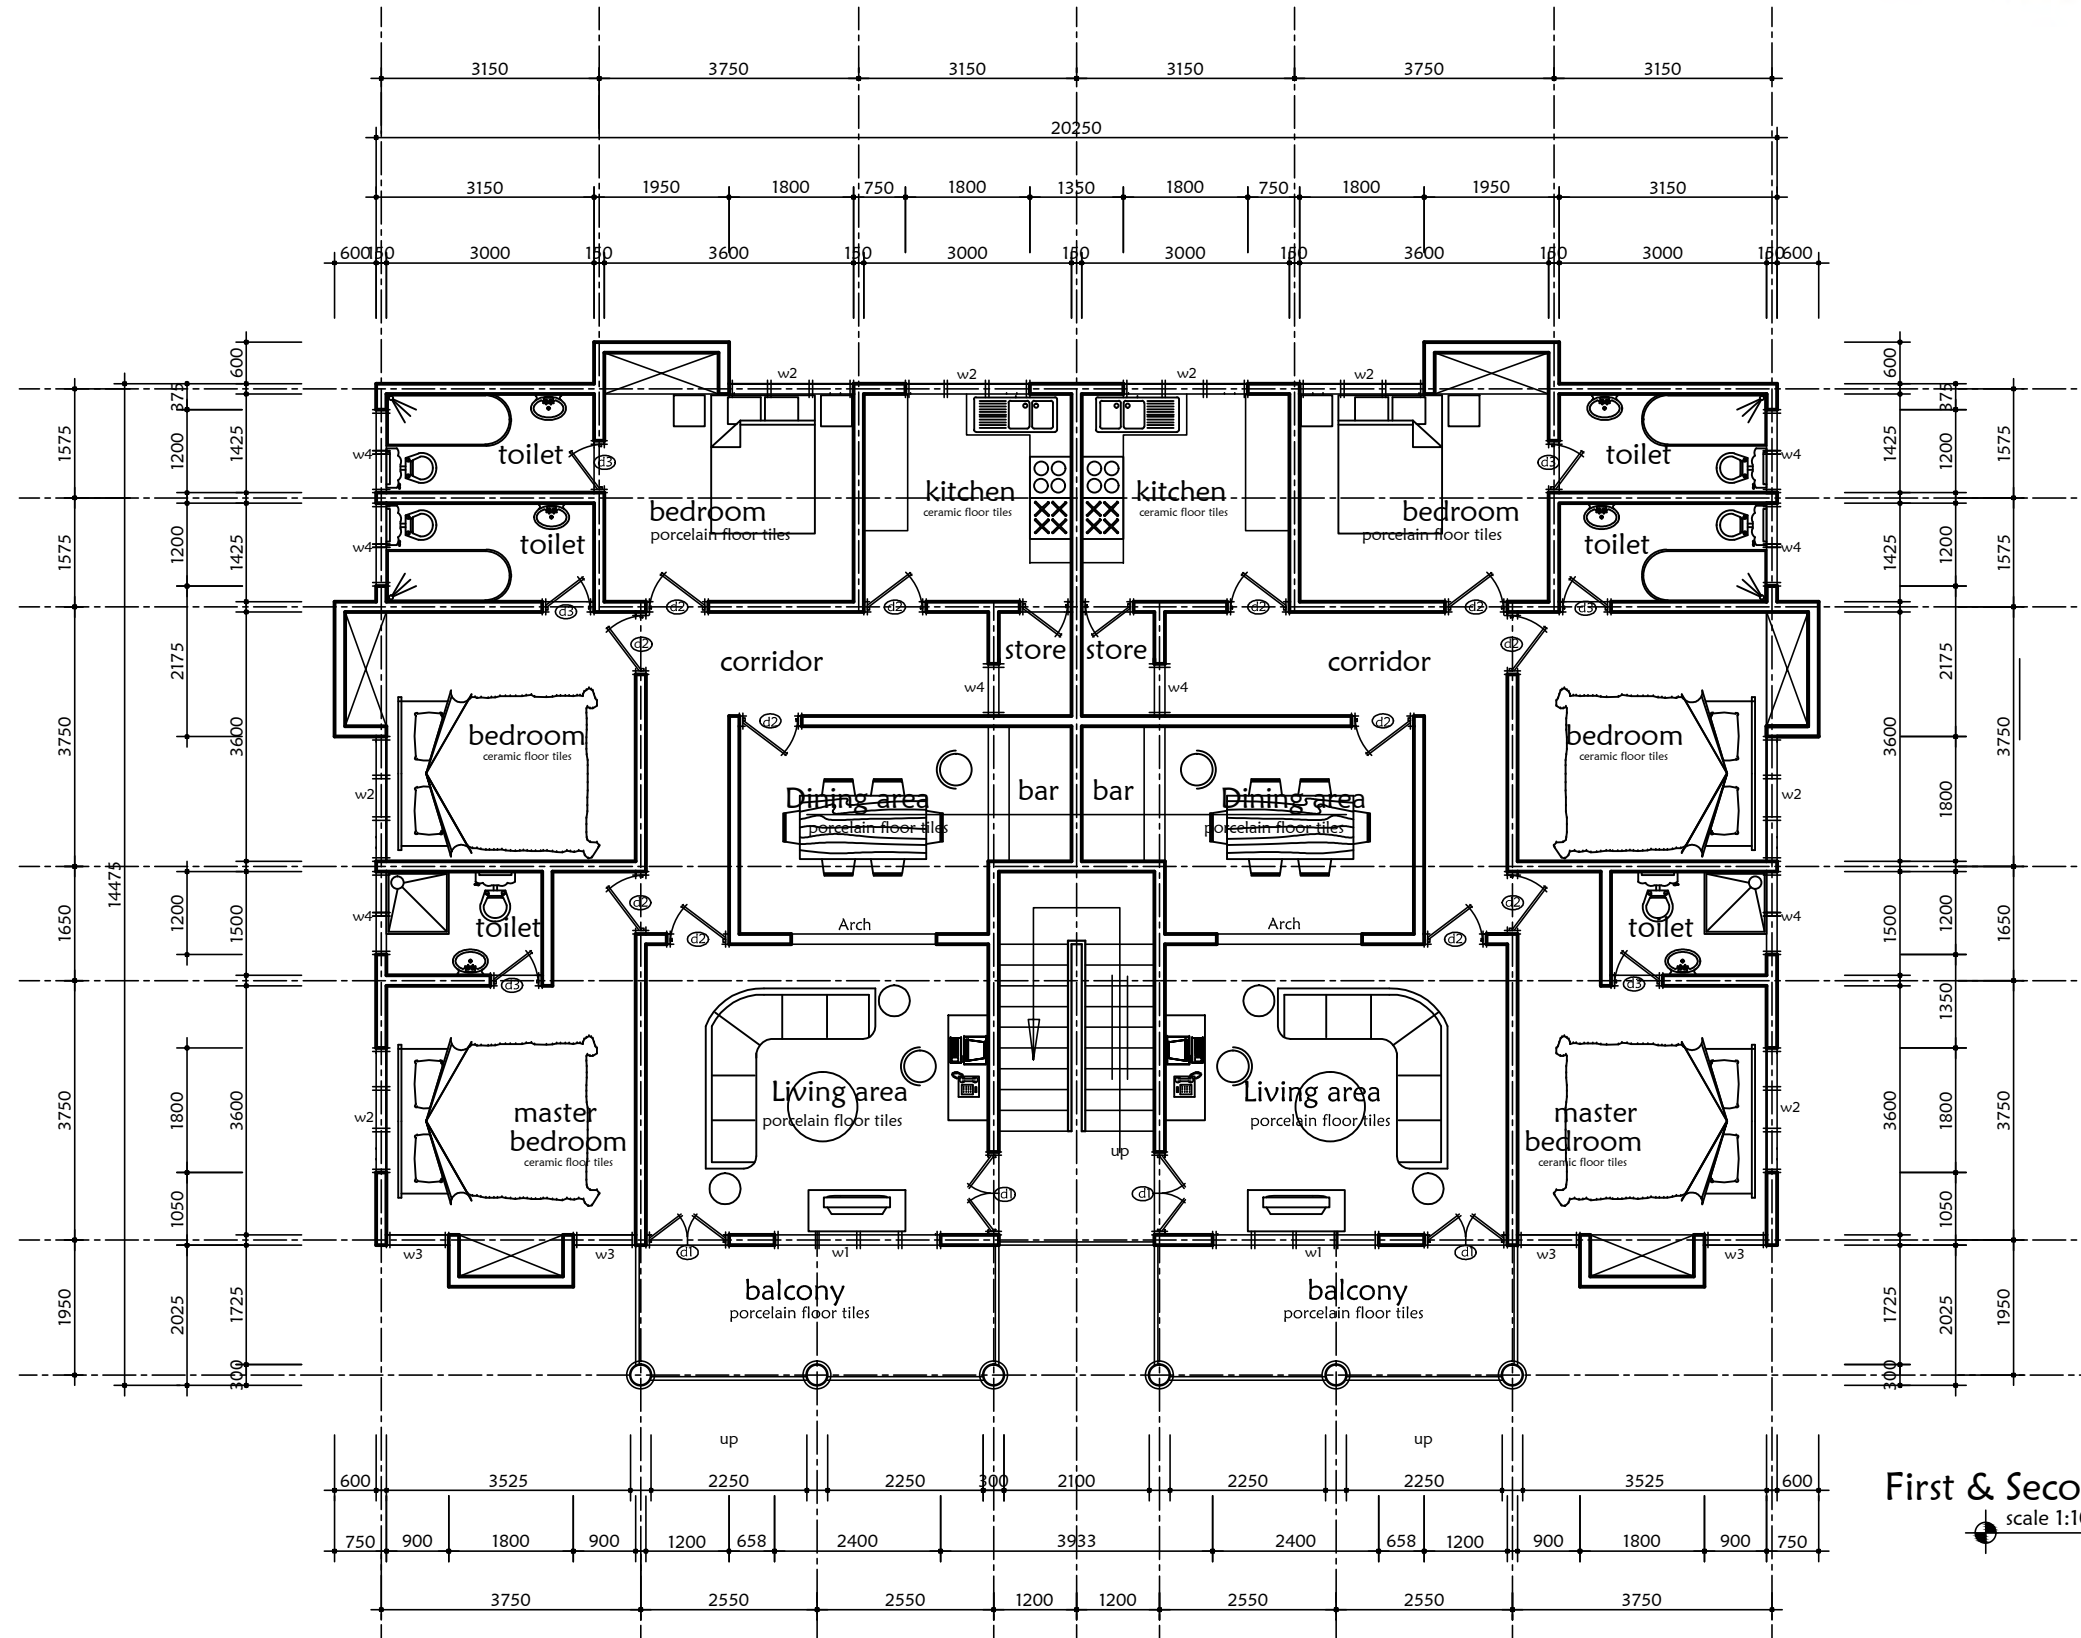

First & Second floor plan
scale 1:100